

DOOR SCHEDULE									
NO.	DOOR SIZE	TYPE	MATERIAL	FIN.	FRAME		RATING	H'WARE GROUP	REMARKS
					MAT'L	FIN.			
1	PR. 3'-0" x 7'-0"	A	ALUM./GLASS	D.1	F.1	a	-	H.1	
2	PR. 3'-0" x 7'-0"	A	ALUM./GLASS	D.1	F.1	a	-	H.1	
3	PR. 3'-0" x 7'-0"	A	ALUM./GLASS	D.1	F.1	a	-	H.1	
4	3'-0" x 7'-0" x 1 3/4"	B	HOLLOW METAL	D.3	F.4	d	-	H.5	MORTISE LOCKSET
5	3'-0" x 7'-0" x 1 3/4"	B	HOLLOW METAL	D.3	F.4	d	-	H.5	MORTISE LOCKSET
6	3'-0" x 7'-0" x 1 3/4"	B	HOLLOW METAL	D.3	F.4	d	-	H.5	MORTISE LOCKSET
7	3'-0" x 7'-0" x 1 3/4"	B	HOLLOW METAL	D.3	F.4	d	-	H.5	MORTISE LOCKSET
8	3'-0" x 7'-0" x 1 3/8"	D	WOOD/GLASS	D.2	F.2	b	-	H.2	SPECIALTY DOOR
9	3'-0" x 7'-0" x 1 3/8"	C	H.C. WOOD	D.1	F.1	b	-	H.4	HANDICAP R/R
10	3'-0" x 7'-0" x 1 3/8"	B	H.C. WOOD	D.2	F.2	b	-	H.2	LOCKSET
11	PR. 2'-6" x 7'-0" x 1 3/8"	B	H.C. WOOD	D.2	F.2	b	-	H.7	PAIR BI-FOLD
12	3'-0" x 7'-0" x 1 3/8"	B	H.C. WOOD	D.2	F.2	b	-	H.2	LOCKSET
13	3'-0" x 7'-0" x 1 3/8"	B	H.C. WOOD	D.2	F.2	b	-	H.3	
14	3'-0" x 7'-0" x 1 3/8"	C	H.C. WOOD	D.2	F.2	b	-	H.4	HANDICAP R/R
15	3'-0" x 7'-0" x 1 3/8"	B	H.C. WOOD	D.2	F.2	b	-	H.6	DUMMY
16	3'-0" x 7'-0" x 1 3/8"	B	H.C. WOOD	D.2	F.2	b	-	H.7	SINGLE BI-FOLD
17	3'-0" x 7'-0" x 1 3/8"	B	H.C. WOOD	D.2	F.2	b	-	H.2	
18	3'-0" x 6'-8" x 1 3/8"	B	H.C. WOOD	D.4	F.3	c	-	H.2	LOCKSET
19	3'-0" x 6'-8" x 1 3/8"	B	H.C. WOOD	D.4	F.3	c	-	H.3	
20	3'-0" x 6'-8" x 1 3/8"	B	H.C. WOOD	D.4	F.3	c	-	H.3	
21	3'-0" x 6'-8" x 1 3/8"	B	H.C. WOOD	D.4	F.3	c	-	H.3	
22	3'-0" x 6'-8" x 1 3/8"	B	H.C. WOOD	D.4	F.3	c	-	H.3	
23	3'-0" x 6'-8" x 1 3/8"	B	H.C. WOOD	D.4	F.3	c	-	H.3	
24	3'-0" x 6'-8" x 1 3/8"	B	H.C. WOOD	D.4	F.3	c	-	H.3	
25	3'-0" x 6'-8" x 1 3/8"	B	H.C. WOOD	D.4	F.3	c	-	H.3	
26	3'-0" x 6'-8" x 1 3/8"	B	H.C. WOOD	D.4	F.3	c	-	H.3	
27	3'-0" x 6'-8" x 1 3/8"	B	H.C. WOOD	D.4	F.3	c	-	H.3	
29	3'-0" x 6'-8" x 1 3/8"	B	H.C. WOOD	D.4	F.3	c	-	H.3	
28	3'-0" x 6'-8" x 1 3/8"	B	H.C. WOOD	D.4	F.3	c	-	H.3	VERIFY w/ TENANT PRIOR TO ORDER
30	3'-0" x 6'-8" x 1 3/8"	B	H.C. WOOD	D.4	F.3	c	-	H.2	LOCKSET
31	3'-0" x 6'-8" x 1 3/8"	C	H.C. WOOD	D.4	F.3	c	-	H.4	HANDICAP R/R
32	3'-0" x 7'-0" x 1 3/8"	C	H.C. WOOD	D.2	F.2	b	-	H.4	HANDICAP R/R

**DOOR NOTES**

- EXIT DOORS SHALL BE OPENABLE FROM THE INSIDE WITHOUT THE USE OF KEY, SPECIAL KNOWLEDGE OR EFFORT. FLUSH BOLTS OR SURFACE BOLTS ARE PROHIBITED.
- DOOR THRESHOLDS SHALL NOT EXCEED 1/2" IN HEIGHT WITH A MAX. BEVEL OF 45 DEGREES.
- ALL DOORS SHALL COMPLY WITH HANDICAP REQUIREMENTS. (LEVER HARDWARE) SEE HANDICAP NOTES.
- ALL EXTERIOR DOORS SHALL COMPLY WITH CITY SECURITY ORDINANCE.
- HAND ACTIVATED DOOR OPENING HARDWARE TO BE MOUNTED 30" TO 44" ABOVE FINISH FLOOR.
- MAXIMUM EFFORT TO OPERATE DOORS SHALL NOT EXCEED 5 POUNDS FOR EXTERIOR DOORS AND 5 POUNDS FOR INTERIOR DOORS.
- ALL REQUIRED EXIT DOORWAYS SHALL HAVE A MINIMUM OF 32" CLEAR OPENING WITH A DOOR AT 90 DEGREES TO THE CLOSED POSITION.
- PLACE SIGN ABOVE MAIN EXIT DOORS STATING "THIS DOOR TO REMAIN UNLOCKED WHEN BUILDING IS OCCUPIED" - 1" HIGH LETTERS WITH CONTRASTING BACKGROUND.
- RATED DOOR & FRAME ASSEMBLIES SHALL BE PROTECTED BY TIGHT-FITTING SMOKE & DRAFT ASSEMBLY HAVING A FIRE PROTECTION RATING SPECIFIED & SHALL BEAR A LABEL SHOWING THE RATING.
- WIDTH & HEIGHT OF REQUIRED EXIT DOORWAYS TO COMPLY WITH TITLE 24, 1004.6.
- EXIT DOORS SHALL SWING IN THE DIRECTION OF EXIT TRAVEL WHEN SERVING ANY HAZARDOUS AREA OR WHEN SERVING AN OCCUPANT LOAD OF 50 OR MORE. TITLE 24 1004.2

**DOOR FINISH NOTES**

- TEMPERED PLATE GLASS - SEE REMARKS
- HOLLOW CORE MASONITE "LEGACY" PRE-FINISHED "OAK"
- HOLLOW METAL DOOR PAINTED TO MATCH BUILDING
- WOOD DOOR, PAINT GRADE

**FRAME NOTES**

- ALUMINUM STOREFRONT (CENTER HUNG) 5" MIN. STILES
- "TIMELY" PREFINISHED STEEL FRAME "C" SERIES - BLACK
- WOOD FRAME & TRIM PAINTED
- STEEL FRAME PAINTED TO MATCH BUILDING





FRAME FINISHES :

- BRONZE ANODIZED ALUMINUM
- STANDARD COLOR - BLACK (MATCH EXISTING)
- PAINTED TO MATCH INTERIOR
- PAINTED TO MATCH BUILDING

FINISH SCHEDULE										
NO.	ROOM NAME	FLR.	BASE	WALLS				CEILING		REMARKS
				NORTH	EAST	SOUTH	WEST	FINISH	HEIGHT	
	SUITE A PAINT COLOR: 5.01									
101	RECEPTION	1.05	2.01	3.01	3.01	3.01/3.02	3.01/3.02	4.02	10'-0"	
102	MANAGER	1.01	2.01	3.01	3.01	3.01/3.02	3.01	4.01	9'-6"	
103	OFFICE	1.01	2.01	3.01	3.01	3.01	3.01	4.01	9'-6"	
104	PATIENT	1.03	2.02	3.03	3.03	3.03	3.03	4.02	8'-0"	
105	FILES	1.01	2.01	3.01	3.01	3.01	3.01	4.01	9'-6"	
106	TREATMENT	1.05	2.01	3.01	3.01	3.01	3.01/3.02	4.01	9'-6"	
107	PAN X-RAY	1.05	2.01	3.01	3.01	3.01	3.01	4.01	9'-6"	
108	TREATMENT	1.05	2.01	3.01	3.01	3.01	3.01/3.02	4.01	9'-6"	
109	STORAGE	1.01	2.01	3.01	3.01	3.01	3.01	4.01	9'-6"	
110	HALL	1.05	2.01	3.01	3.01	3.01	3.01	4.01/4.02	9'-6"	
111	TREATMENT	1.05	2.01	3.01	3.01	3.01	3.01/3.02	4.01	9'-6"	
112	STERILIZATION	1.02	2.01	3.01	3.01	3.01	3.01	4.01	9'-6"	
113	TREATMENT	1.05	2.01	3.01	3.01	3.01	3.01/3.02	4.01	9'-6"	
114	OFFICE	1.01	2.01	3.01	3.01	3.01	3.01	4.01	9'-6"	
115	STAFF	1.03	2.02	3.03	3.03	3.03	3.03	4.02	8'-0"	
116	BREAK ROOM	1.02	2.01	3.01	3.01	3.01	3.01	4.01	9'-6"	
117	LAB	1.02	2.01	3.01	3.01	3.01	3.01	4.01	9'-6"	
118	UTILITY	1.06	2.01	3.01	3.01	3.01	3.01	4.02	8'-0"	SEALED CONCRETE FLOOR
	SUITE B PAINT COLOR: 5.02									
101	LOBBY	1.04	2.03	3.01	3.01	3.01	3.01	4.01	9'-6"	
102	RECEPTION	1.01	2.01	3.01	3.01	3.01	3.01	4.01	9'-6"	
103	OFFICE	1.01	2.01	3.01	3.01	3.01	3.01	4.01	9'-6"	
104	WAITING	1.01	2.01	3.01	3.01	3.01	3.01	4.01	9'-6"	
105	CONSULT	1.01	2.01	3.01	3.01	3.01	3.01	4.01	9'-6"	
106	CONSULT	1.01	2.01	3.01	3.01	3.01	3.01	4.01	9'-6"	
107	HALL	1.01	2.01	3.01	3.01	3.01	3.01	4.01	9'-6"	
108	TREATMENT	1.01	2.01	3.01	3.01	3.01	3.01	4.01	9'-6"	
109	TREATMENT	1.01	2.01	3.01	3.01	3.01	3.01	4.01	9'-6"	
110	TREATMENT	1.01	2.01	3.01	3.01	3.01	3.01	4.01	9'-6"	
111	HALL	1.01	2.01	3.01	3.01	3.01	3.01	4.01	9'-6"	
112	X-RAY	1.01	2.01	3.05	3.05	3.05	3.05	4.01	9'-6"	12" x 12" LEADED GLASS WINDOW
113	PROCESS & STORAGE	1.05	2.01	3.01	3.01	3.01	3.01	4.01	9'-6"	SEALED CONCRETE FLOOR
114	BREAK AREA	1.04	2.01	3.01	3.01	3.01	3.01	4.01	9'-6"	
115	STAFF	1.04	2.02	3.03	3.03	3.03	3.03	4.02	8'-0"	
116	AQUA	1.01	2.01	3.01	3.01	3.01	3.01	4.01	9'-6"	
117	ROLLER	1.01	2.01	3.01	3.01	3.01	3.01	4.01	9'-6"	
118	TREATMENT	1.01	2.01	3.01	3.01	3.01	3.01	4.01	9'-6"	
119	TREATMENT	1.01	2.01	3.01	3.01	3.01	3.01	4.01	9'-6"	
120	TREATMENT	1.01	2.01	3.01	3.01	3.01	3.01	4.01	9'-6"	
	SUITE C PAINT COLOR: 5.03									
101	GENERAL OFFICE	1.05	2.04	3.01	3.01/3.02	3.01/3.02	3.01	4.01	9'-6"	
102	RESTROOM	1.02	2.02	3.04	3.04	3.04	3.04	4.02	8'-0"	
103	UTILITY	1.05	2.04	3.01	3.01	3.01	3.01	4.03	-	

**FINISH NOTES**

- FLOORING (SEE ENVIRONMENTAL QUALITY NOTE BELOW)
  - CARPET - SELECTION AS NOTED BELOW  
SUITE A: GLUE DOWN - SELECTION BY TENANT  
SUITE B: MOHAWK "INSTRUCTION": COLOR: "NAVY"  
SUITE C: NONE
  - VCT - SELECTION BY TENANT
  - NON-SKID CERAMIC TILE - SELECTION BY TENANT
  - ARIZONA TILE; 20" SQ. "ANCONA CREMA" (SUITE B)
  - ARIZONA TILE; 20" SQ. (SUITE A) - SELECTION BY TENANT
  - EXPOSED CONCRETE SLAB
- BASE
  - 4" HIGH "BURKE" RUBBER TOPSET BASE - VERIFY COLOR
  - 6" TILE BASE TO MATCH FLOORING
  - WOOD BASE, STAIN GRADE - SELECTION BY TENANT
  - NONE
- WALLS
  - 5/8" TYPE "X" GYP. BRD. w/ MED. TEXTURE & (1) COAT PRIMER / (1) COAT PAINT
  - STOREFRONT GLAZING
  - 4'-0" HIGH TILE WAINSCOT OVER 5/8" W.R. GYP. w/ 5/8" W.R. GYP. BRD. ABOVE - PER 3.01 - MATCHING TILE FLOOR
  - 4'-0" HIGH FRP WAINSCOT OVER 5/8" W.R. GYP. w/ 5/8" W.R. GYP. BRD. ABOVE - PER 3.01
  - 0.79 mm LEADED 5/8" TYPE "X" GYP. BRD. w/ MED. TEXTURE & (1) COAT PRIMER / (1) COAT PAINT - TO 7'-0" HIGH ONLY. USE 3.01 FROM 7' TO 10' HIGH
- CEILINGS
  - SUSPENDED ACOUSTIC TILE "ARMSTRONG" CORTEGA REGULAR SECOND LOOK 2' x 4' GRID w/ HEAVY DUTY PRELUDE 15/16" WHITE EXPOSED GRID SYSTEM
  - 1/2" GYP. BRD. w/ (1) COAT PRIMER / (1) COAT PAINT
  - EXPOSED FRAMING ABOVE (UTILITY C-103)
- INTERIOR PAINT COLORS
  - SUITE A  
X
  - SUITE B - DUNN EDWARDS SUPREME VELVET SPMA20-0-L-1 GALLON FORMULA: 4-9.125, 8-1.0313, 13-1.2813 (BEHR TAN)
  - SUITE C - FRAZEE CITY LIGHTS (OR EQUAL)

 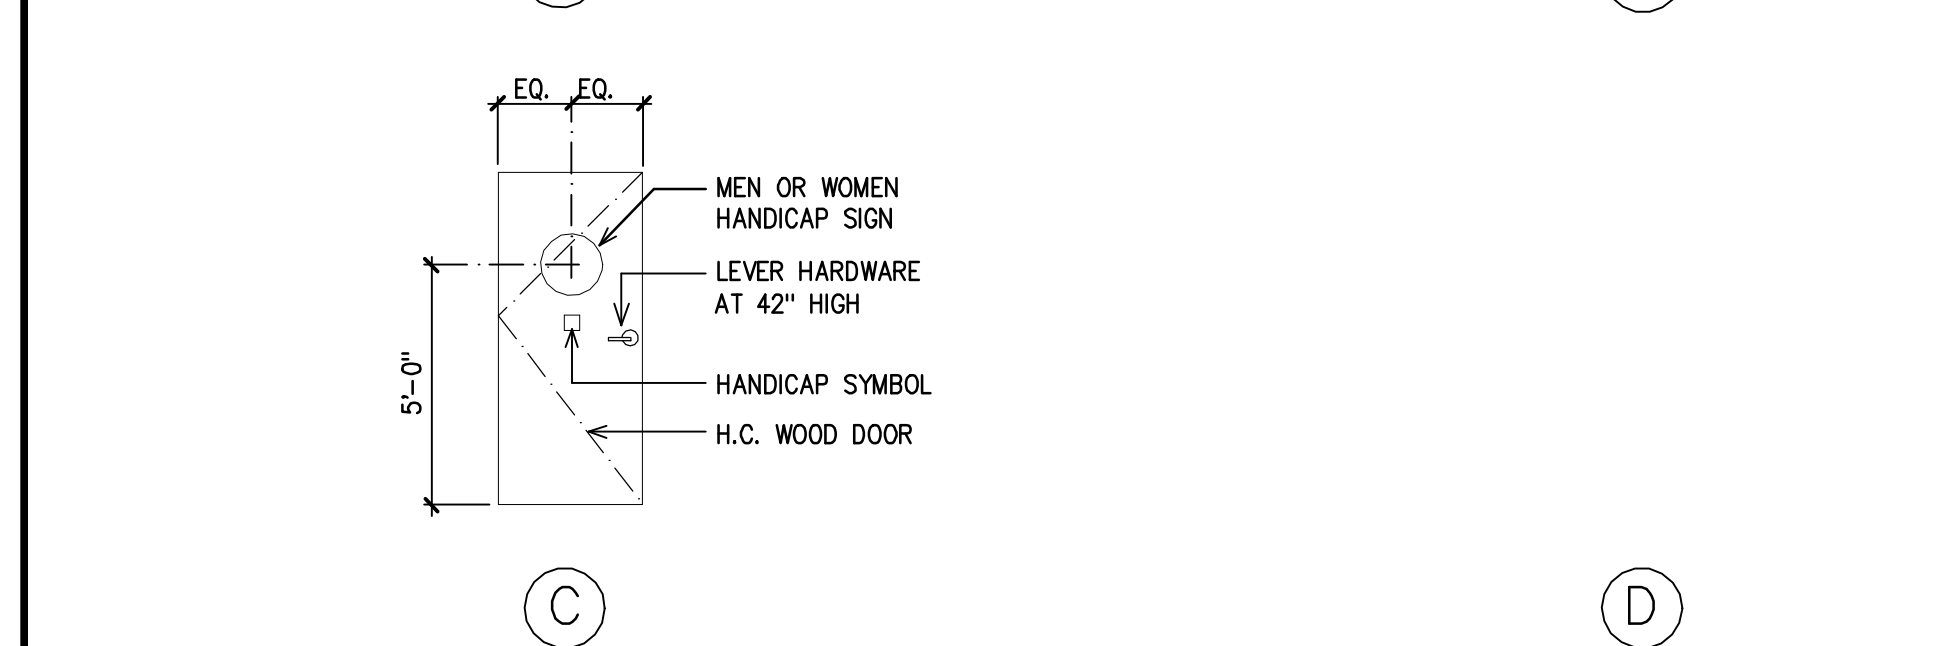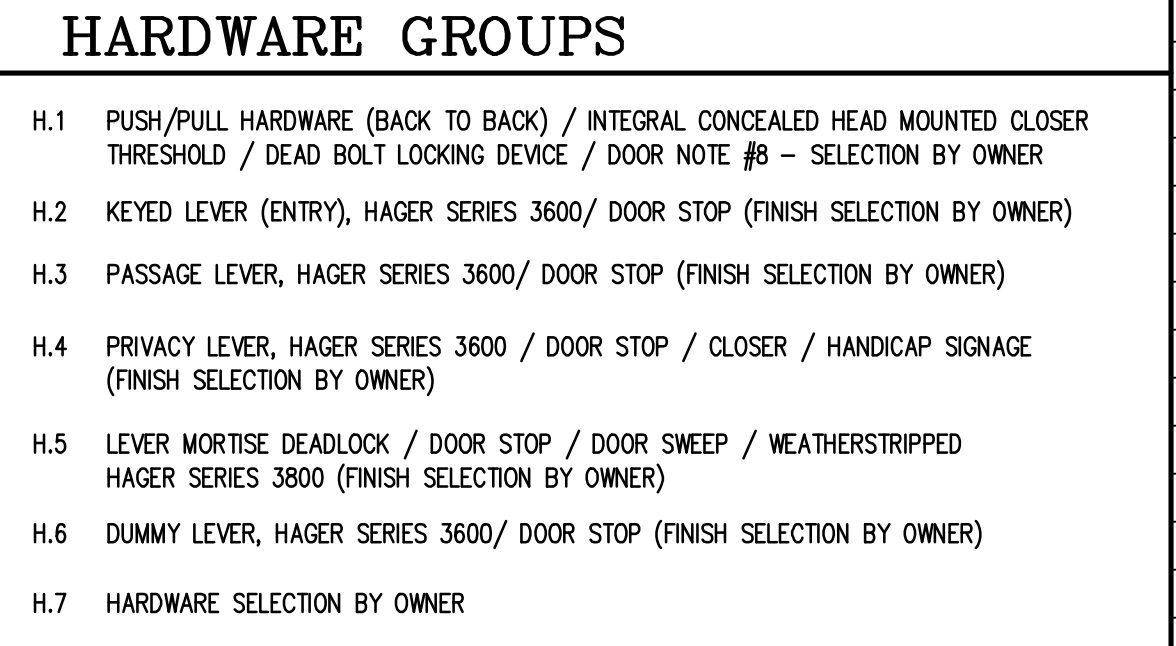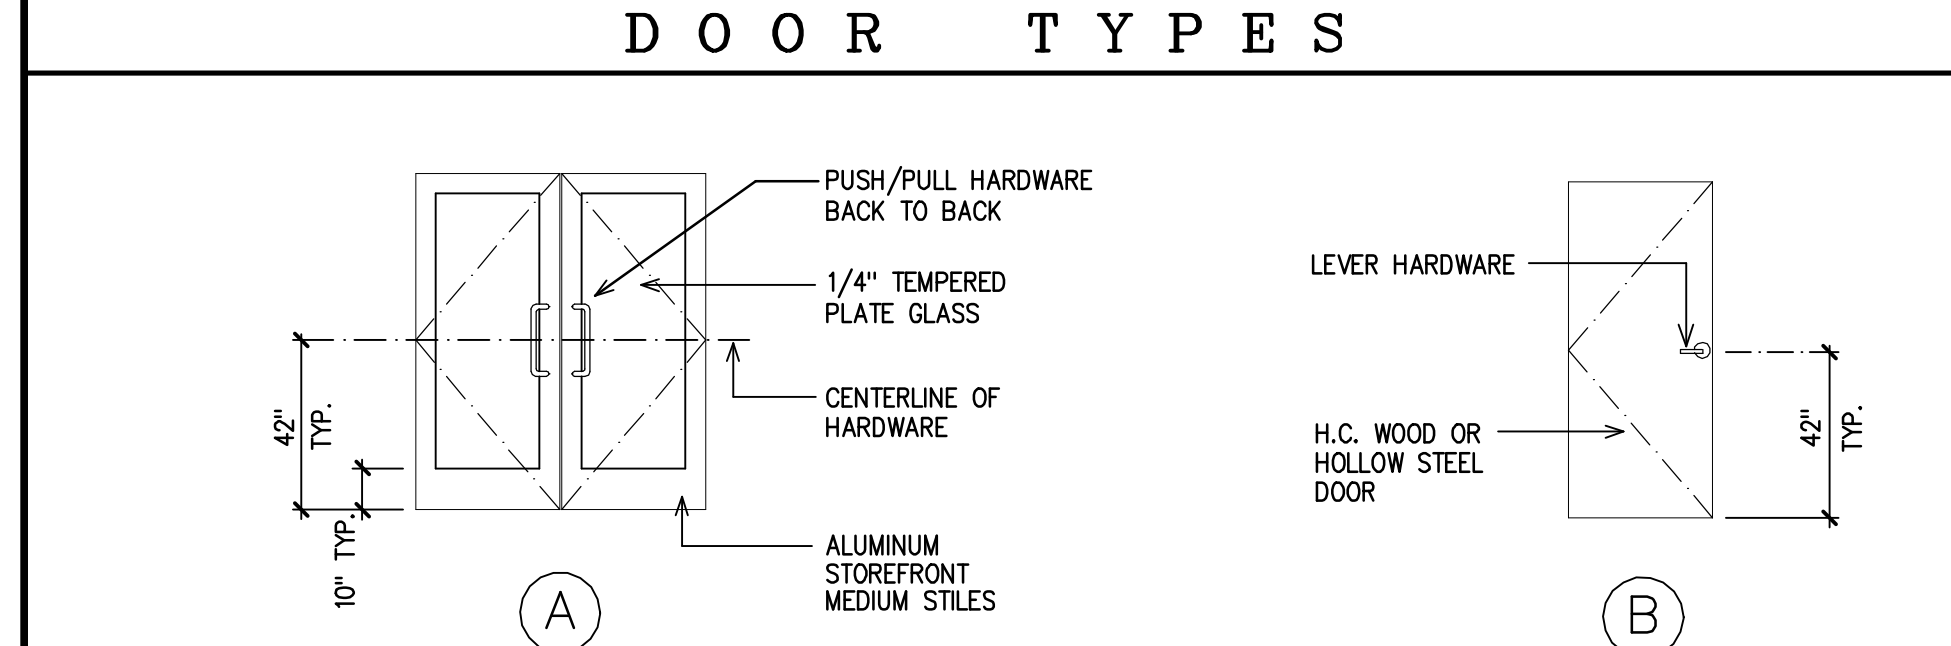


**HARDWARE GROUPS**

- PUSH/PULL HARDWARE (BACK TO BACK) / INTEGRAL CONCEALED HEAD MOUNTED CLOSER THRESHOLD / DEAD BOLT LOCKING DEVICE / DOOR NOTE #8 - SELECTION BY OWNER
- KEYED LEVER (ENTRY), HAGER SERIES 3600/ DOOR STOP (FINISH SELECTION BY OWNER)
- PASSAGE LEVER, HAGER SERIES 3600/ DOOR STOP (FINISH SELECTION BY OWNER)
- PRIVACY LEVER, HAGER SERIES 3600 / DOOR STOP / CLOSER / HANDICAP SIGNAGE (FINISH SELECTION BY OWNER)
- LEVER MORTISE DEADLOCK / DOOR STOP / DOOR SWEEP / WEATHERSTRIPPED HAGER SERIES 3800 (FINISH SELECTION BY OWNER)
- DUMMY LEVER, HAGER SERIES 3600/ DOOR STOP (FINISH SELECTION BY OWNER)
- HARDWARE SELECTION BY OWNER

**ENVIRONMENTAL QUALITY**  
 ALL CARPETING SHALL COMPLY WITH THE FOLLOWING: ALL CARPET INSTALLED IN THE BUILDING INTERIOR SHALL MEET THE TESTING AND PRODUCT REQUIREMENTS OF ONE OF THE FOLLOWING: i) CARPET AND RUG INSTITUTE'S GREEN LABEL PLUS PROGRAM OR; ii) CALIFORNIA DEPARTMENT OF PUBLIC HEALTH STANDARD PRACTICE FOR TESTING OF VOC'S (SPEC 01350) OR; iii) NSF/ANSI 140 AT THE GOLD LEVEL OR; iv) SCIENTIFIC CERTIFICATIONS SYSTEMS SUSTAINABLE CHOICE.

DATE	
BY	
REVISION	
NO.	

**HANDLEY ENGINEERING**  
 130 EL CAMINO REAL SUITE 200 TUSTIN CA 92780  
 (714) 669-1141

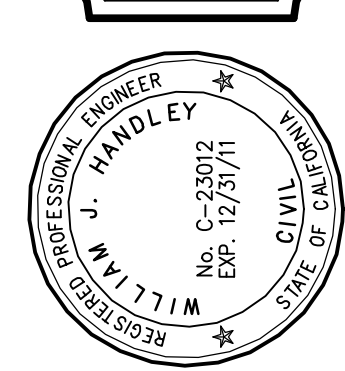

NEW PROFESSIONAL OFFICE FOR:  
**JAMES HOCH, D.D.S.**  
 32246 CLINTON KEITH ROAD, WILDOWAR, CA 92595

DATE:	11/28/11
JOB NO:	11-23
DRAWN:	WJH
CHECKED:	WJH
SCALE:	NONE
SHEET	
<b>A-6.1</b>	
OF	SHEETS