



FRESH AIR REQUIREMENTS	
UNIT	CFM
RTU-1	250
RTU-2	201
RTU-3	138
RTU-4	194
RTU-5	142
RTU-6	142

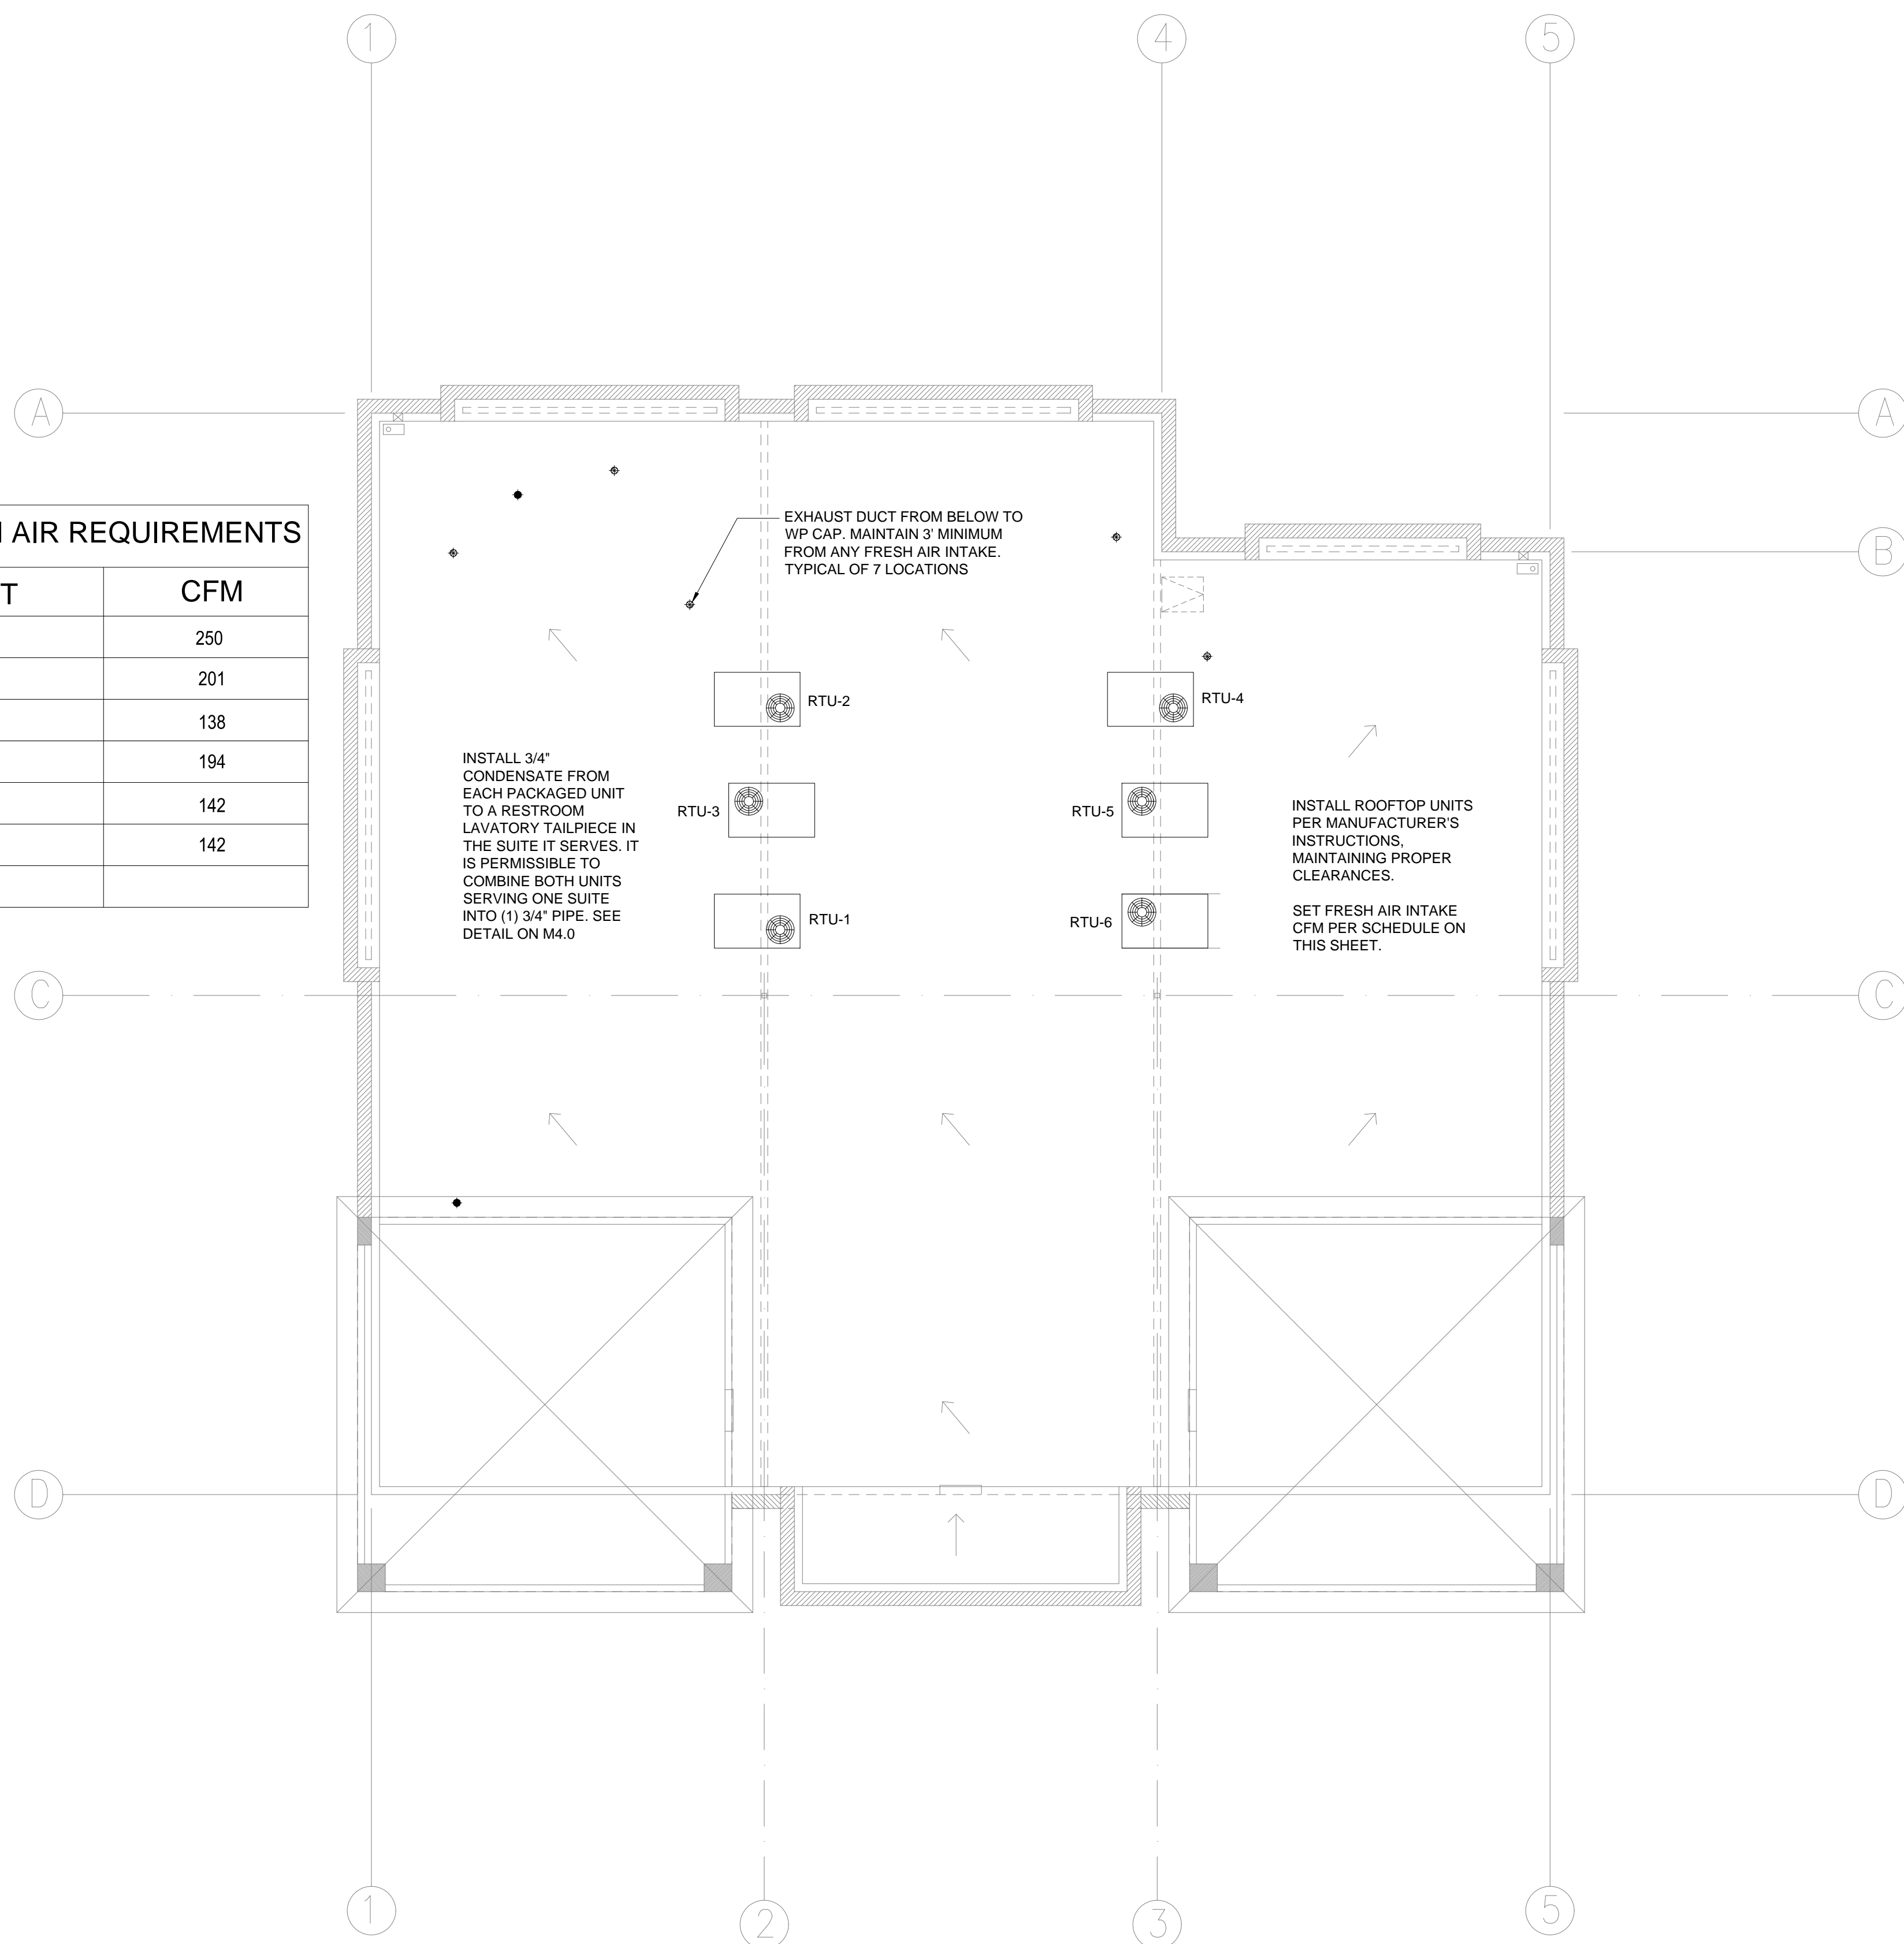

NO.	REVISION	BY	DATE

HANDLEY ENGINEERING
 130 EL CAMINO REAL, TUSTIN, CA 92780
 SUITE 200 (714) 669-1141

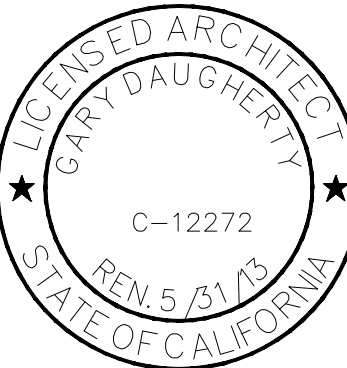

SOUTHLAND energy consultants
 1481 Glenmore St., Laguna Beach, CA 92651
 PH: 949/497-3591 FAX: 949/497-3210
 Email Address: pekland@seol.com

NEW PROFESSIONAL OFFICE FOR:
JAMES HOCH, D.D.S.
 32246 CLINTON KEITH ROAD, WILDOMAR, CA 92595

DATE: 11.28.11
 JOB NO: TM/SL/JH
 DRAWN: PK
 CHECKED: GD/PK
 SCALE: AS NOTED
 SHEET

M3.0
 OF SHEETS